


SOUTH LANARKSHIRE COUNCIL
 Town & Country Planning (Scotland) Acts
 APPROVED
 IN TERMS OF CONSENT OF
 27 June 2016
 Head of Planning
 and Councillor

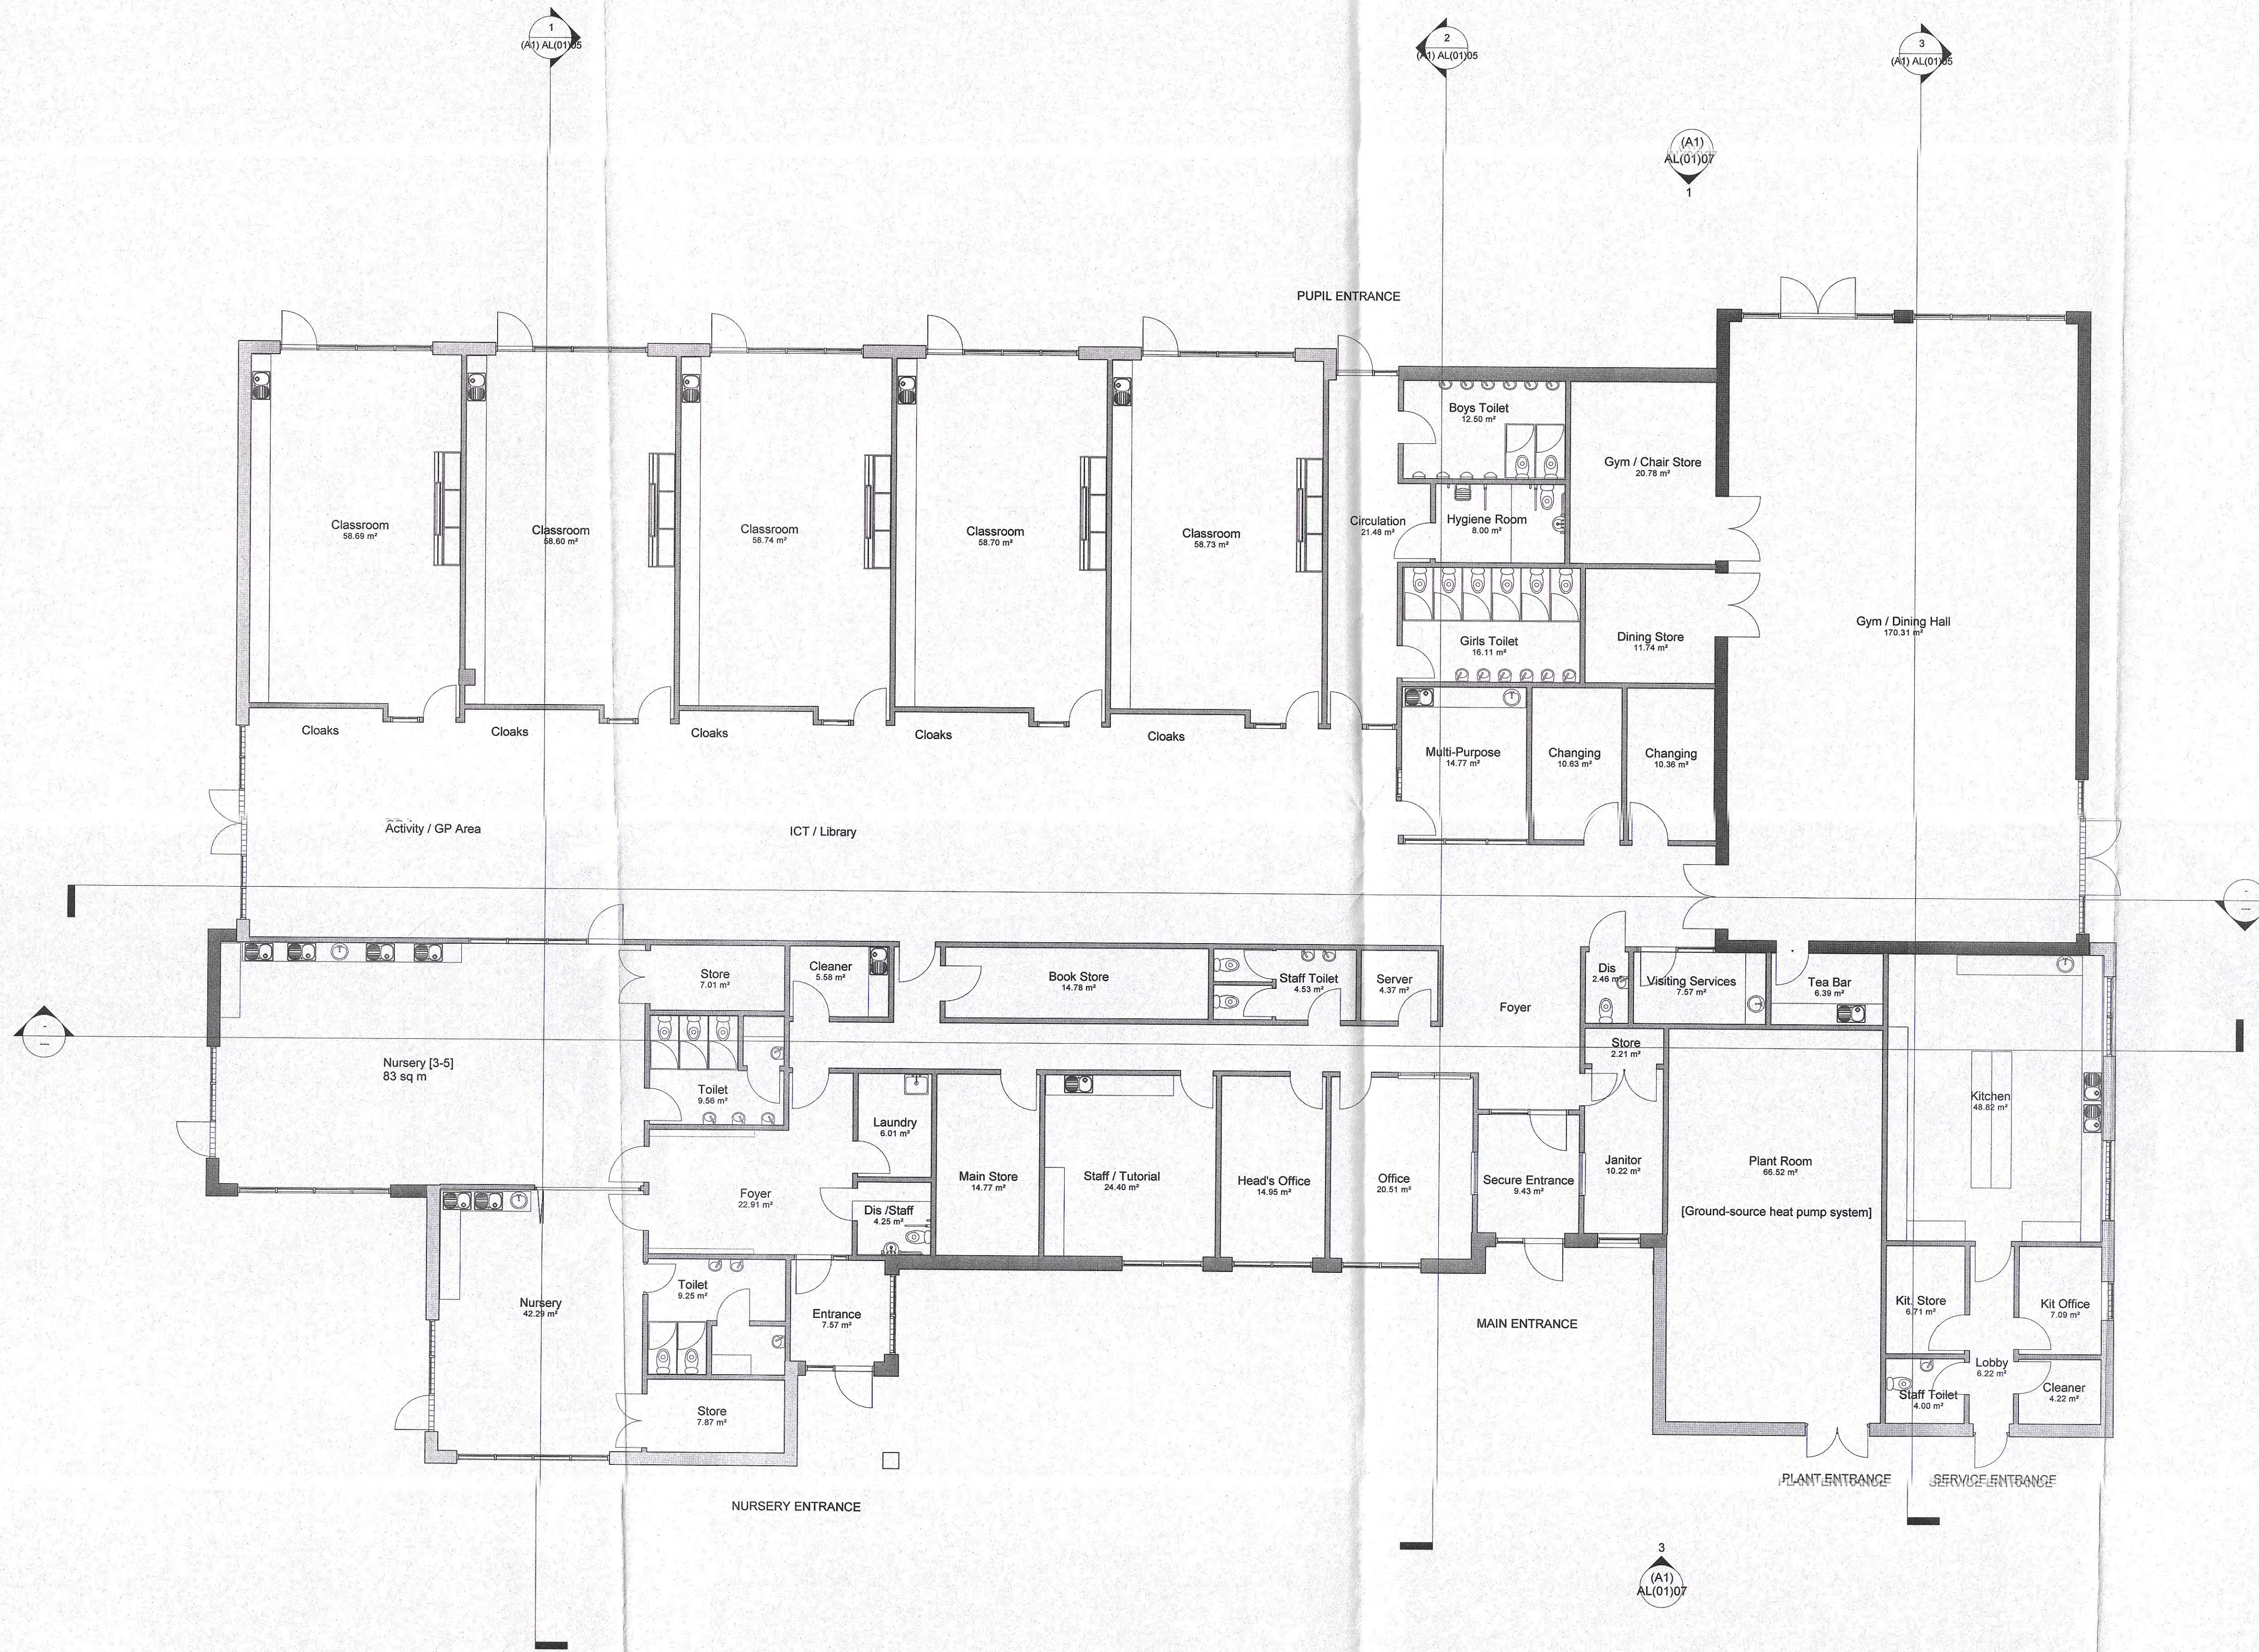

21 MAR 2016

Rev.	Date	Description	Chkd

FEASIBILITY

DO NOT SCALE FROM THIS DRAWING.
 ALL DIMENSIONS MUST BE CHECKED ON SITE.
 ANY DISCREPANCIES MUST BE REFERRED TO THE ARCHITECT/CONTRACT ADMINISTRATOR BEFORE PROCEEDING.

SOUTH LANARKSHIRE COUNCIL
 Housing & Technical Resources
 Design, Brandon Gate,
 Hamilton, ML3 0XB
 Tel: (0303) 123 1015
 Fax: (01698) 453069

Project Title
TINTO PRIMARY SCHOOL SYMINGTON

Drawing Title
PLAN AS PROPOSED

SLPN

Project Code
EDD008653

Drawing No	Scale	Rev	Checked	Approved	Drawn	Date
(A1) AL(01)07	1:100		RI	TM	TM	28/10/15